


NOTES
 1. THIS DRAWING IS FOR INFORMATION ONLY

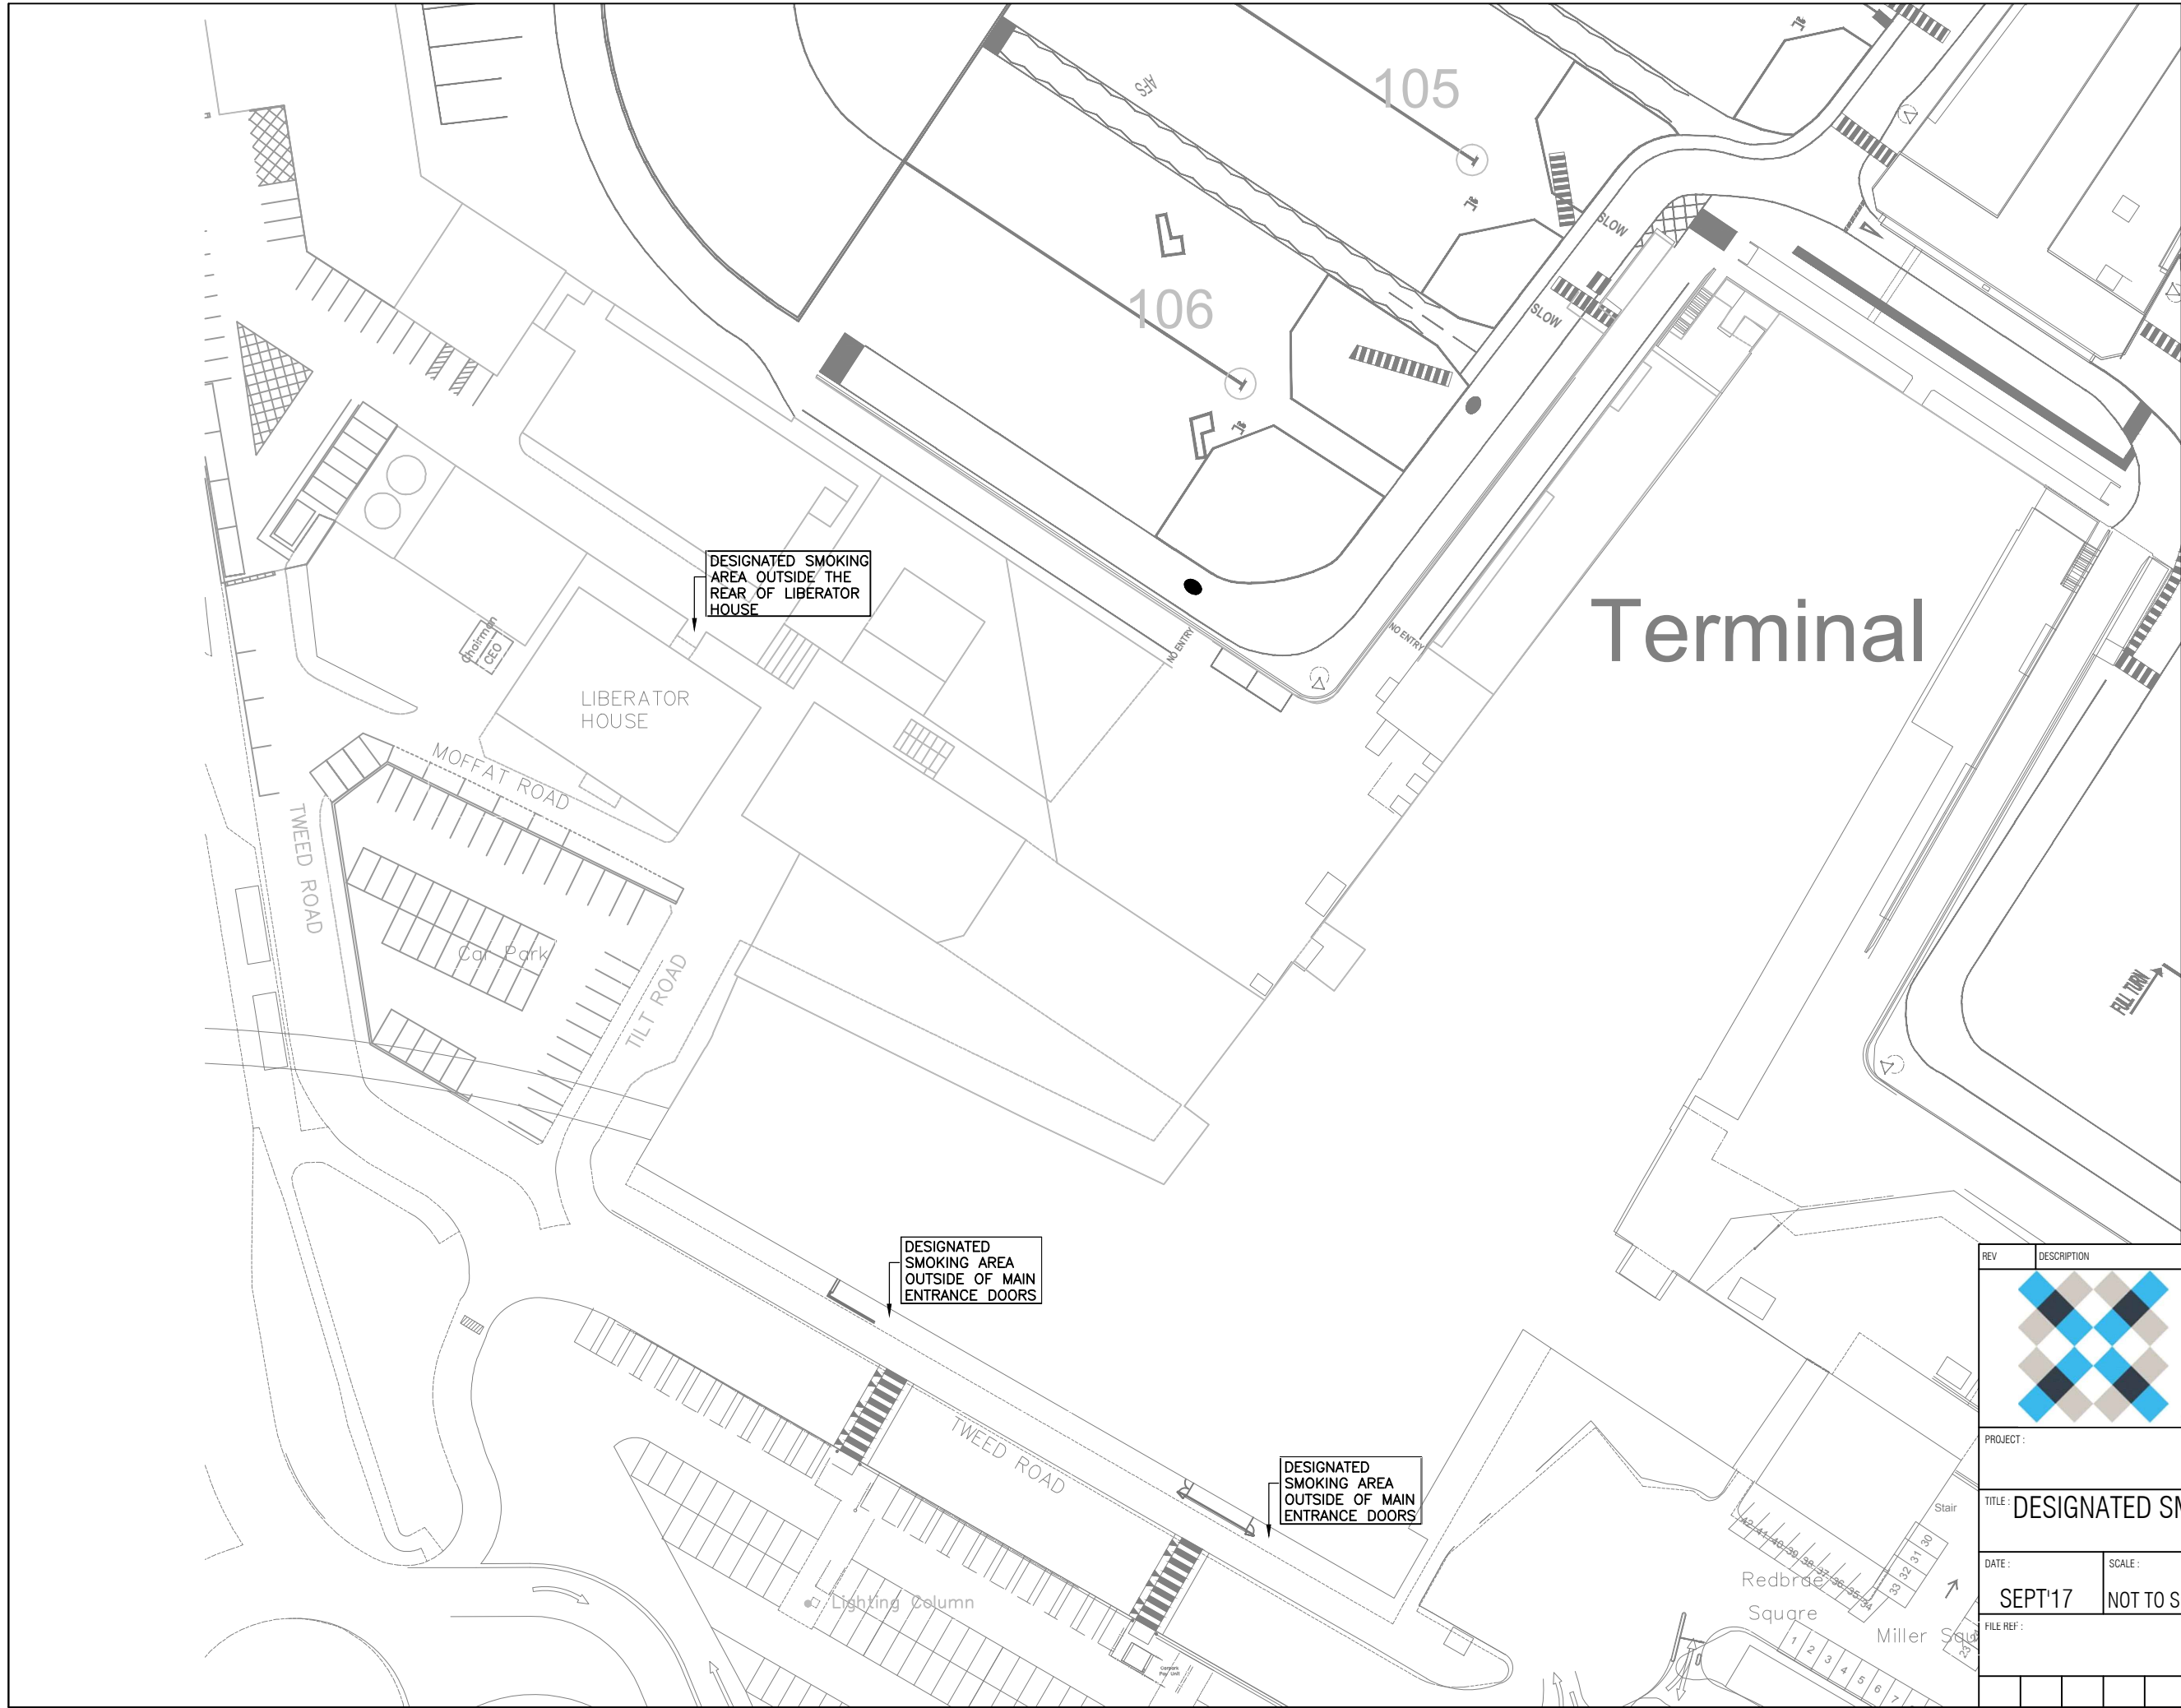

REV	DESCRIPTION	DATE	BY
			
PROJECT :			
TITLE: DESIGNATED SMOKING AREA			
DATE :	SCALE :	DRAWING STATUS :	
SEPT'17	NOT TO SCALE	FOR INFORMATION	
FILE REF :		DRAWING NO :	
		sk-0501	